



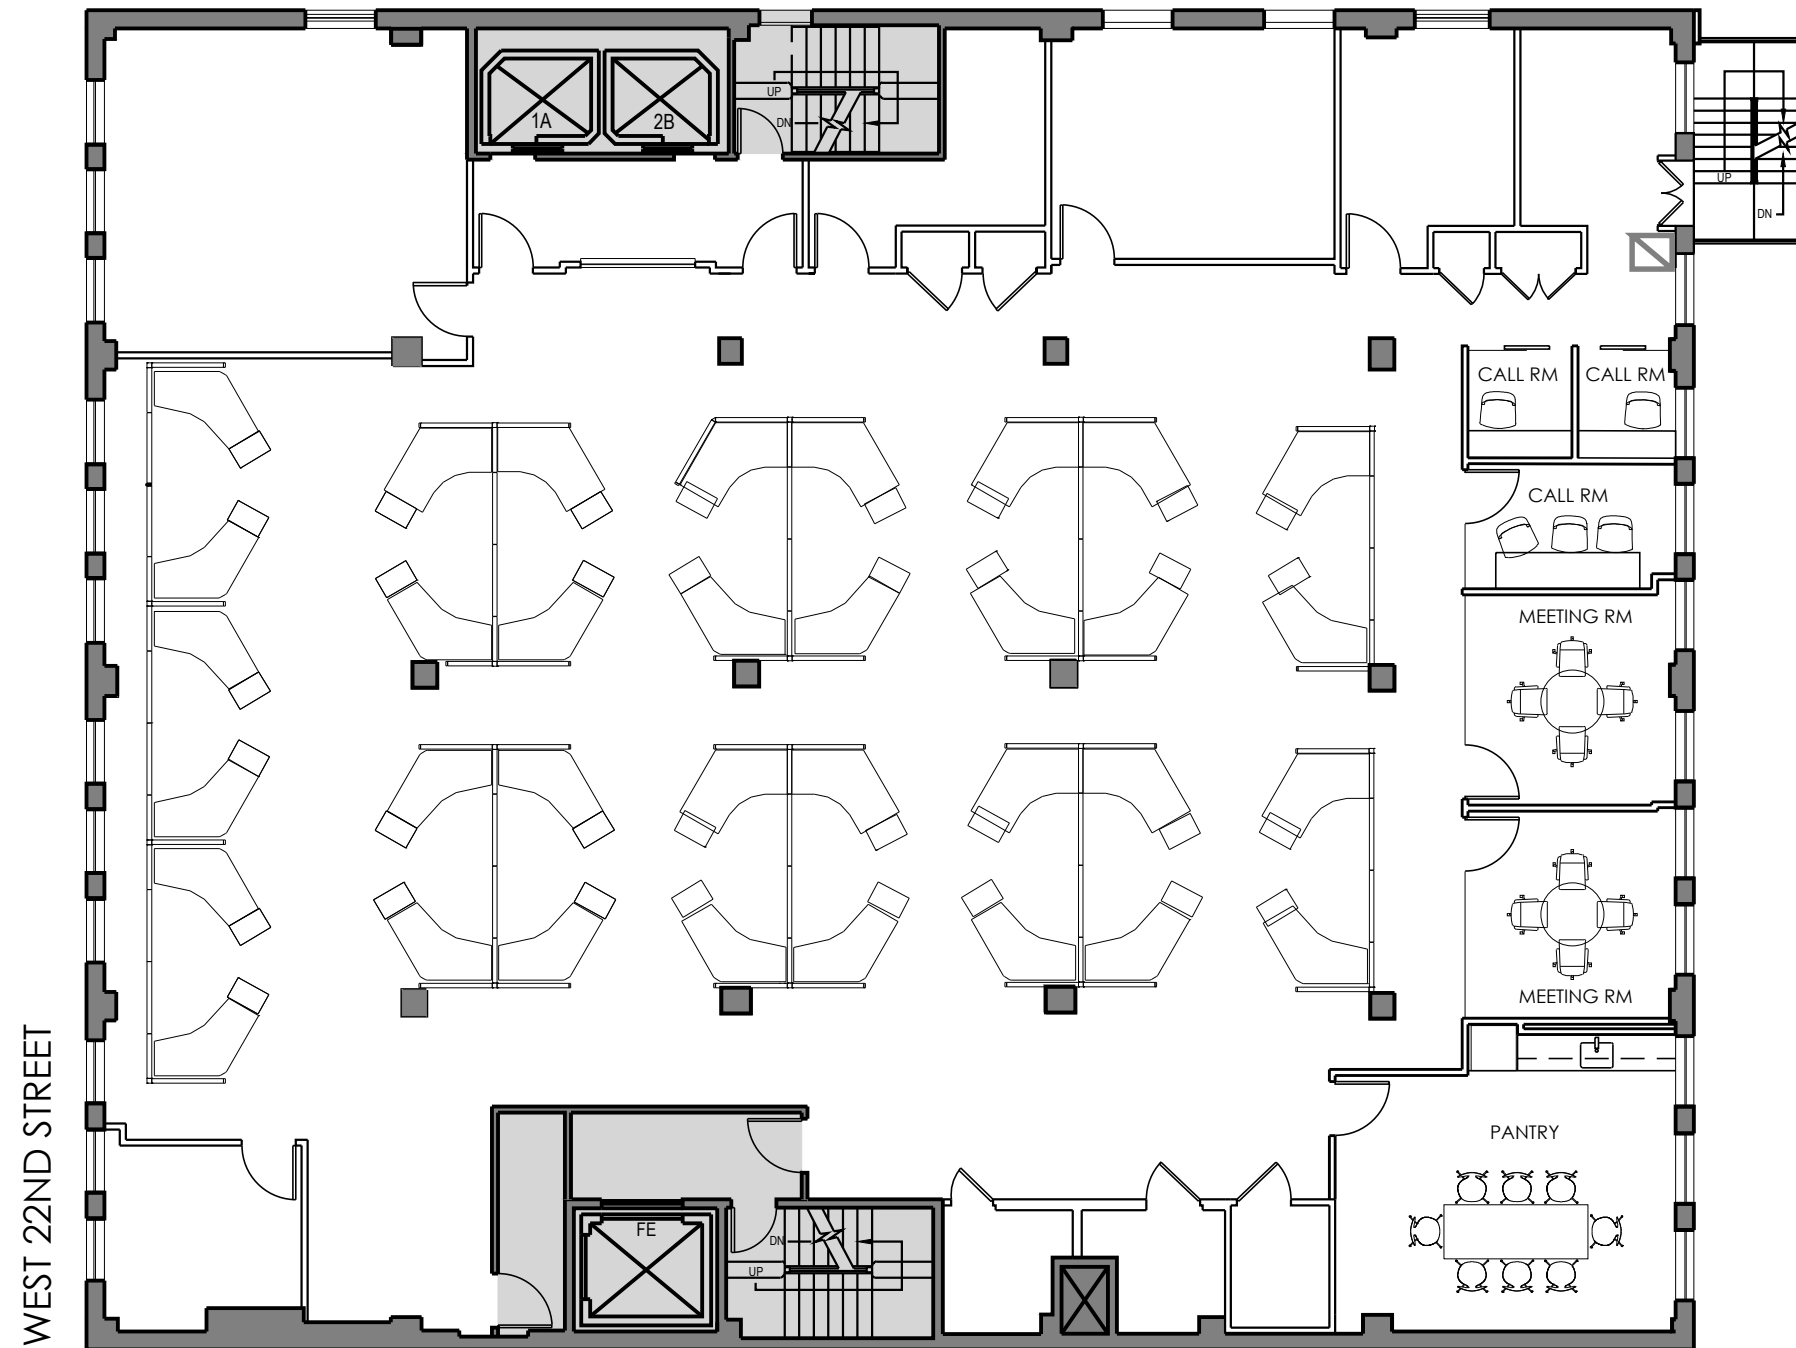


-- ALL DIMENSIONS AND CONDITIONS ARE --
APPROXIMATE AND SUBJECT TO FIELD VERIFICATION



TEST FIT - OPTION 1 REVISION: - DATE: 06/07/19 DWG. NO.: SSK-01	WORKIVA 118 WEST 22ND STREET NEW YORK, NY	LB ARCHITECTS LOFFREDO BROOKS ARCHITECTS P.C. 118 WEST 22ND STREET - 4TH FLOOR NEW YORK CITY, NEW YORK 10011 TEL 212.679.7729 FAX 212.725.8914 E.MAIL INFO@LBARCH.COM
---	--	--

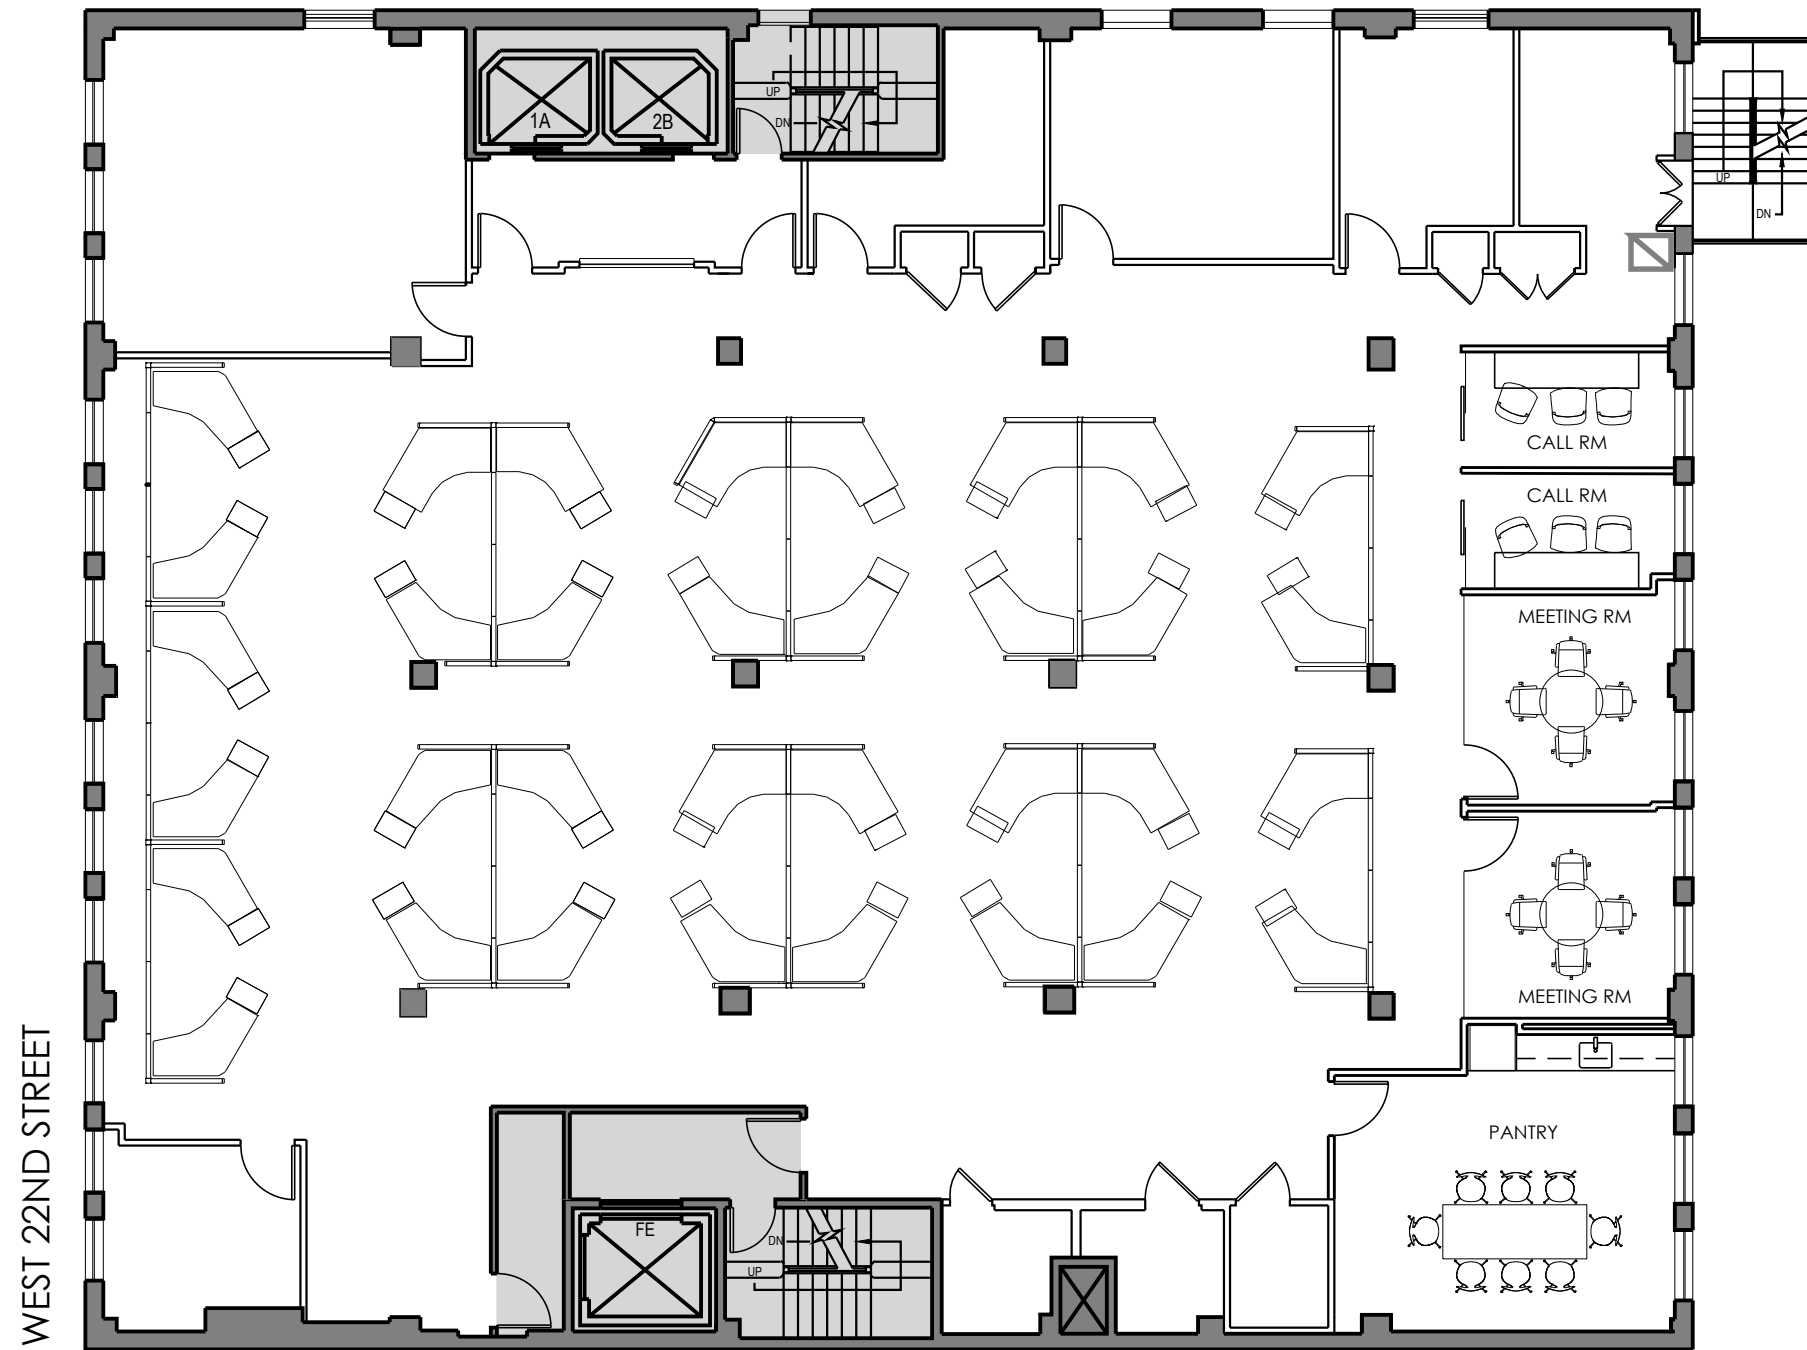

-- ALL DIMENSIONS AND CONDITIONS ARE --
APPROXIMATE AND SUBJECT TO FIELD VERIFICATION

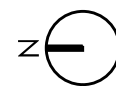

TEST FIT - OPTION 2 REVISION: - DATE: 06/07/19 DWG. NO.: SSK-02	WORKIVA 118 WEST 22ND STREET NEW YORK, NY	LB ARCHITECTS LOFFREDO BROOKS ARCHITECTS P.C. 118 WEST 22ND STREET - 4TH FLOOR NEW YORK CITY, NEW YORK 10011 TEL 212.679.7729 FAX 212.725.8914 E.MAIL INFO@LBARCH.COM
---	--	--